



Porch

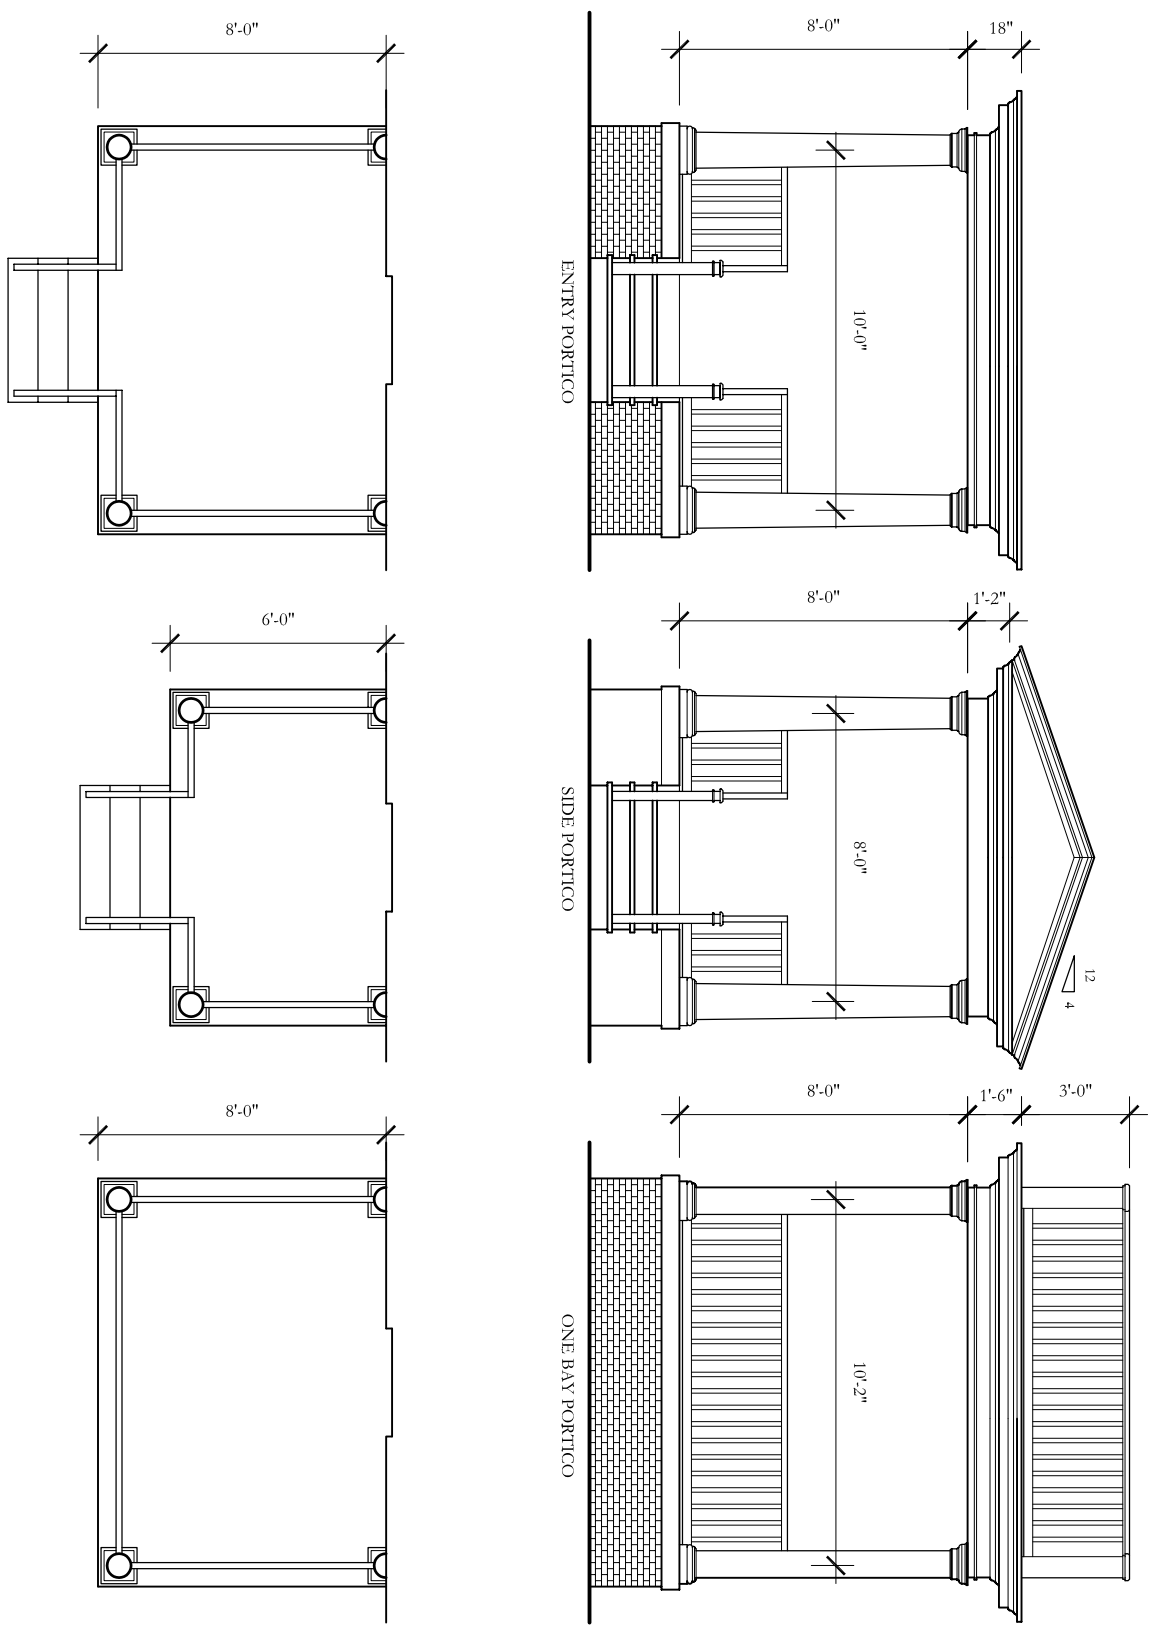

Porch Details

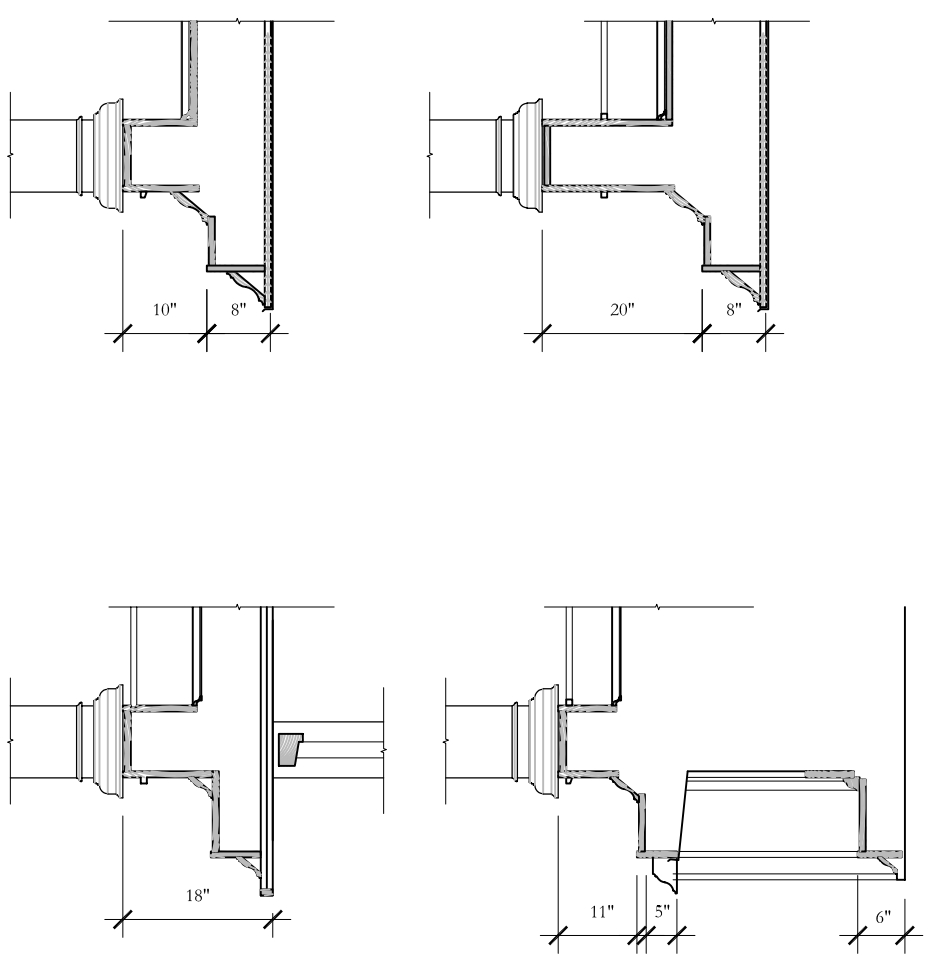

Typical Porch Section

